


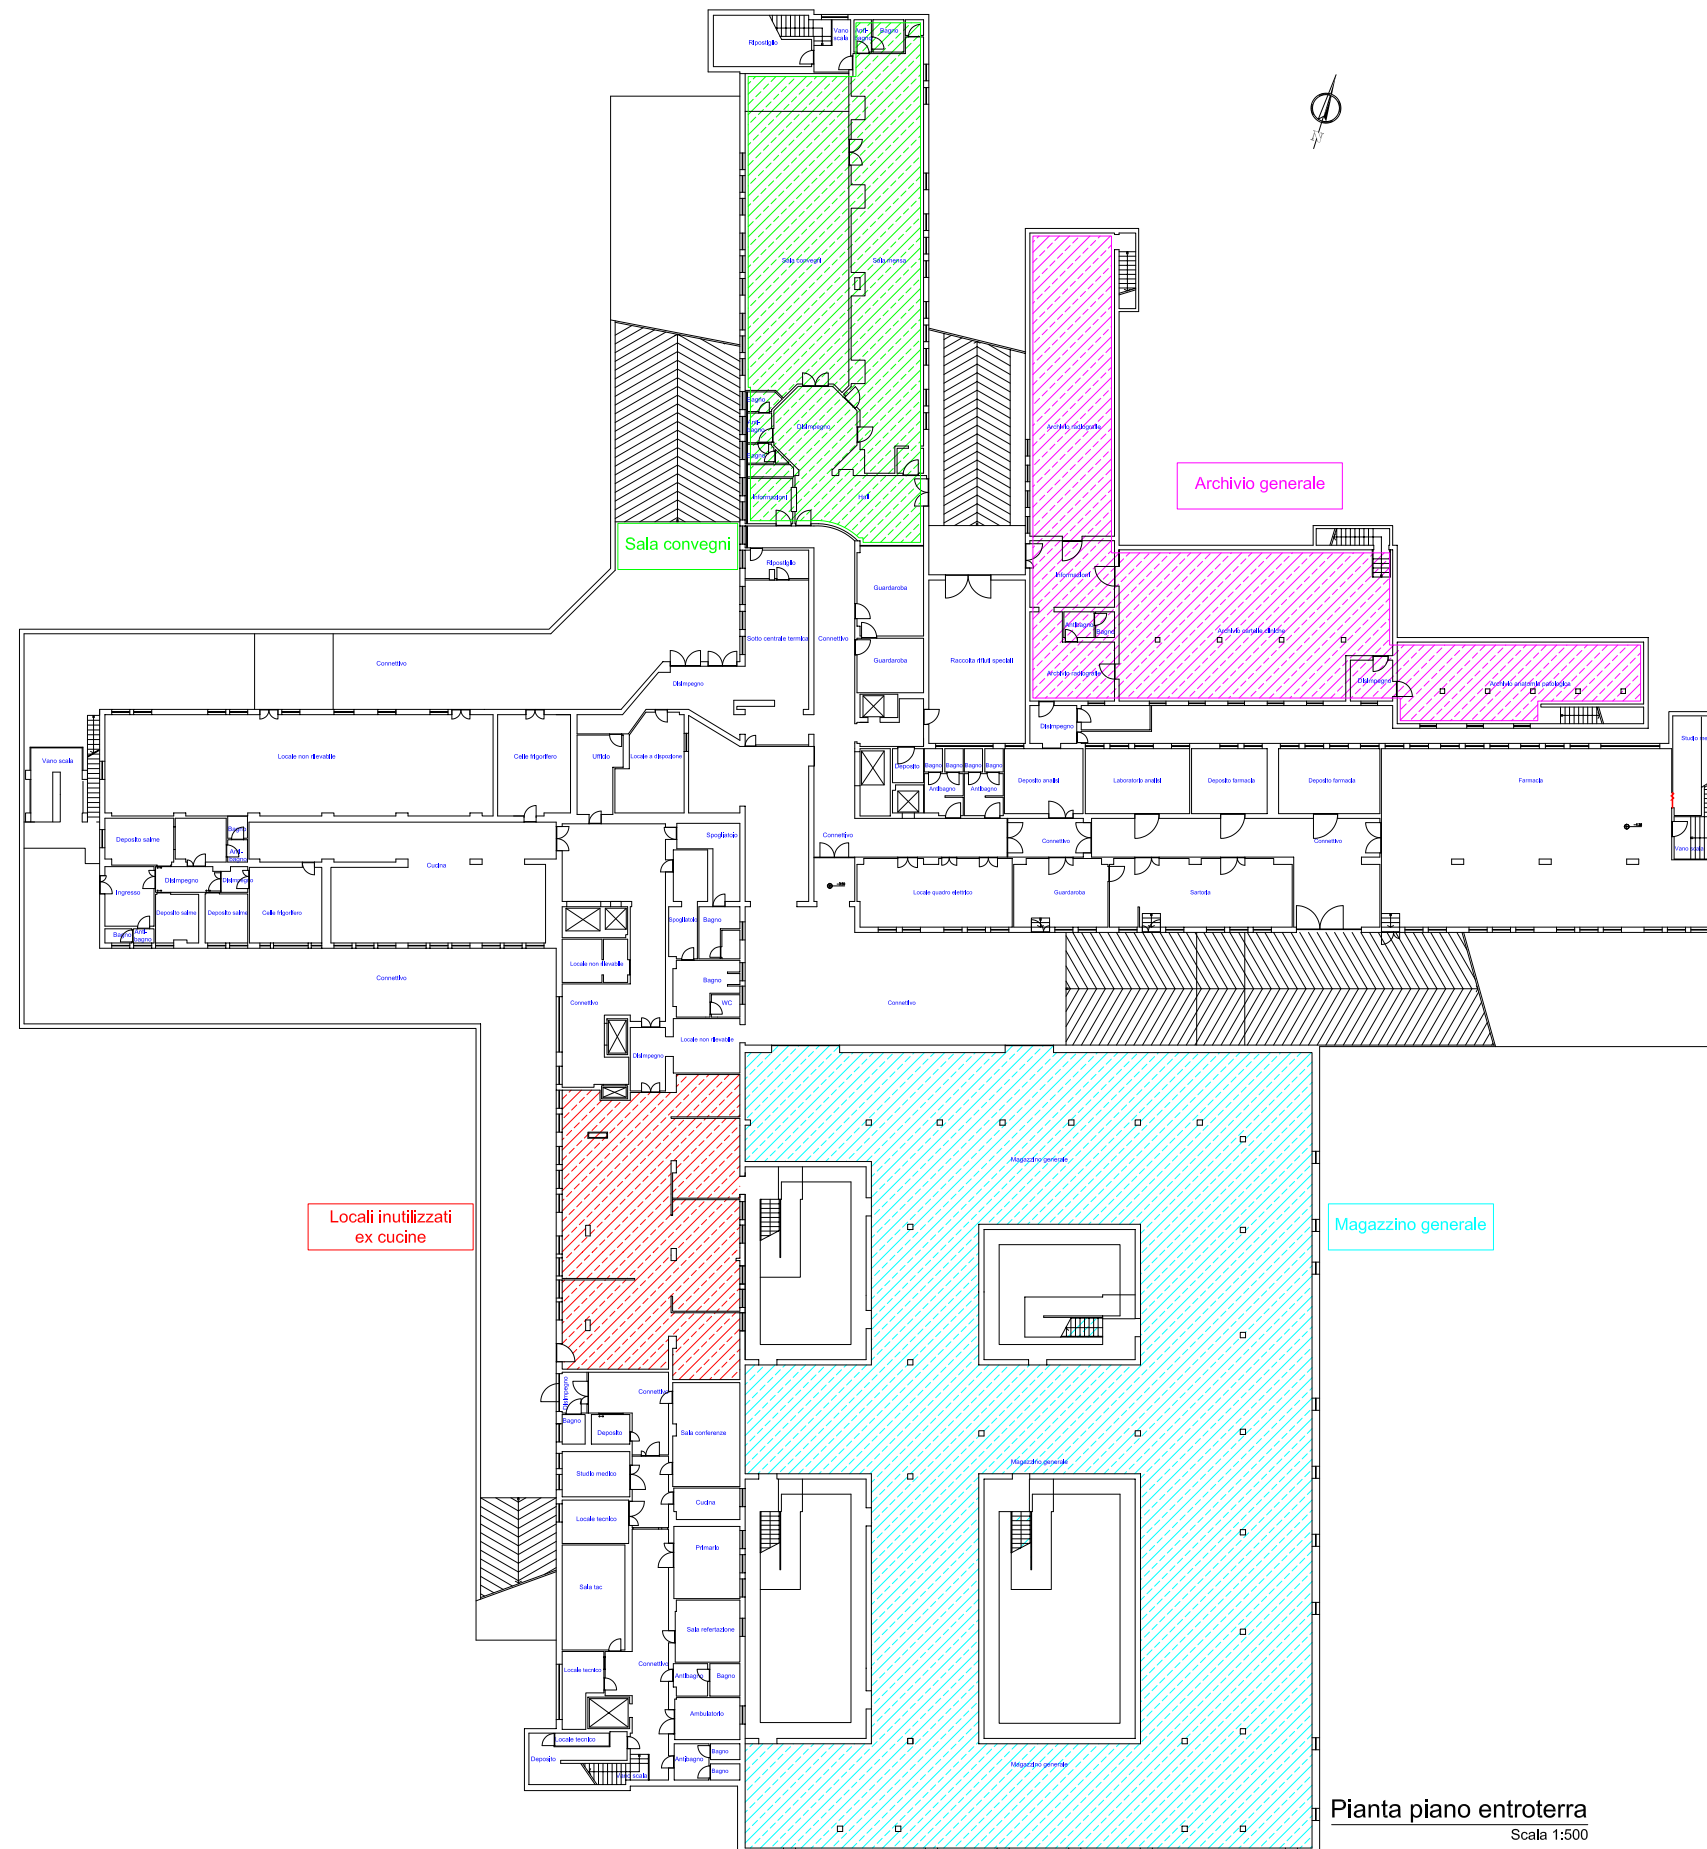

Pianta piano entrotterra
Scala 1:500